


PLANIMETRIA - AREA ESTERNA

scala 1:500

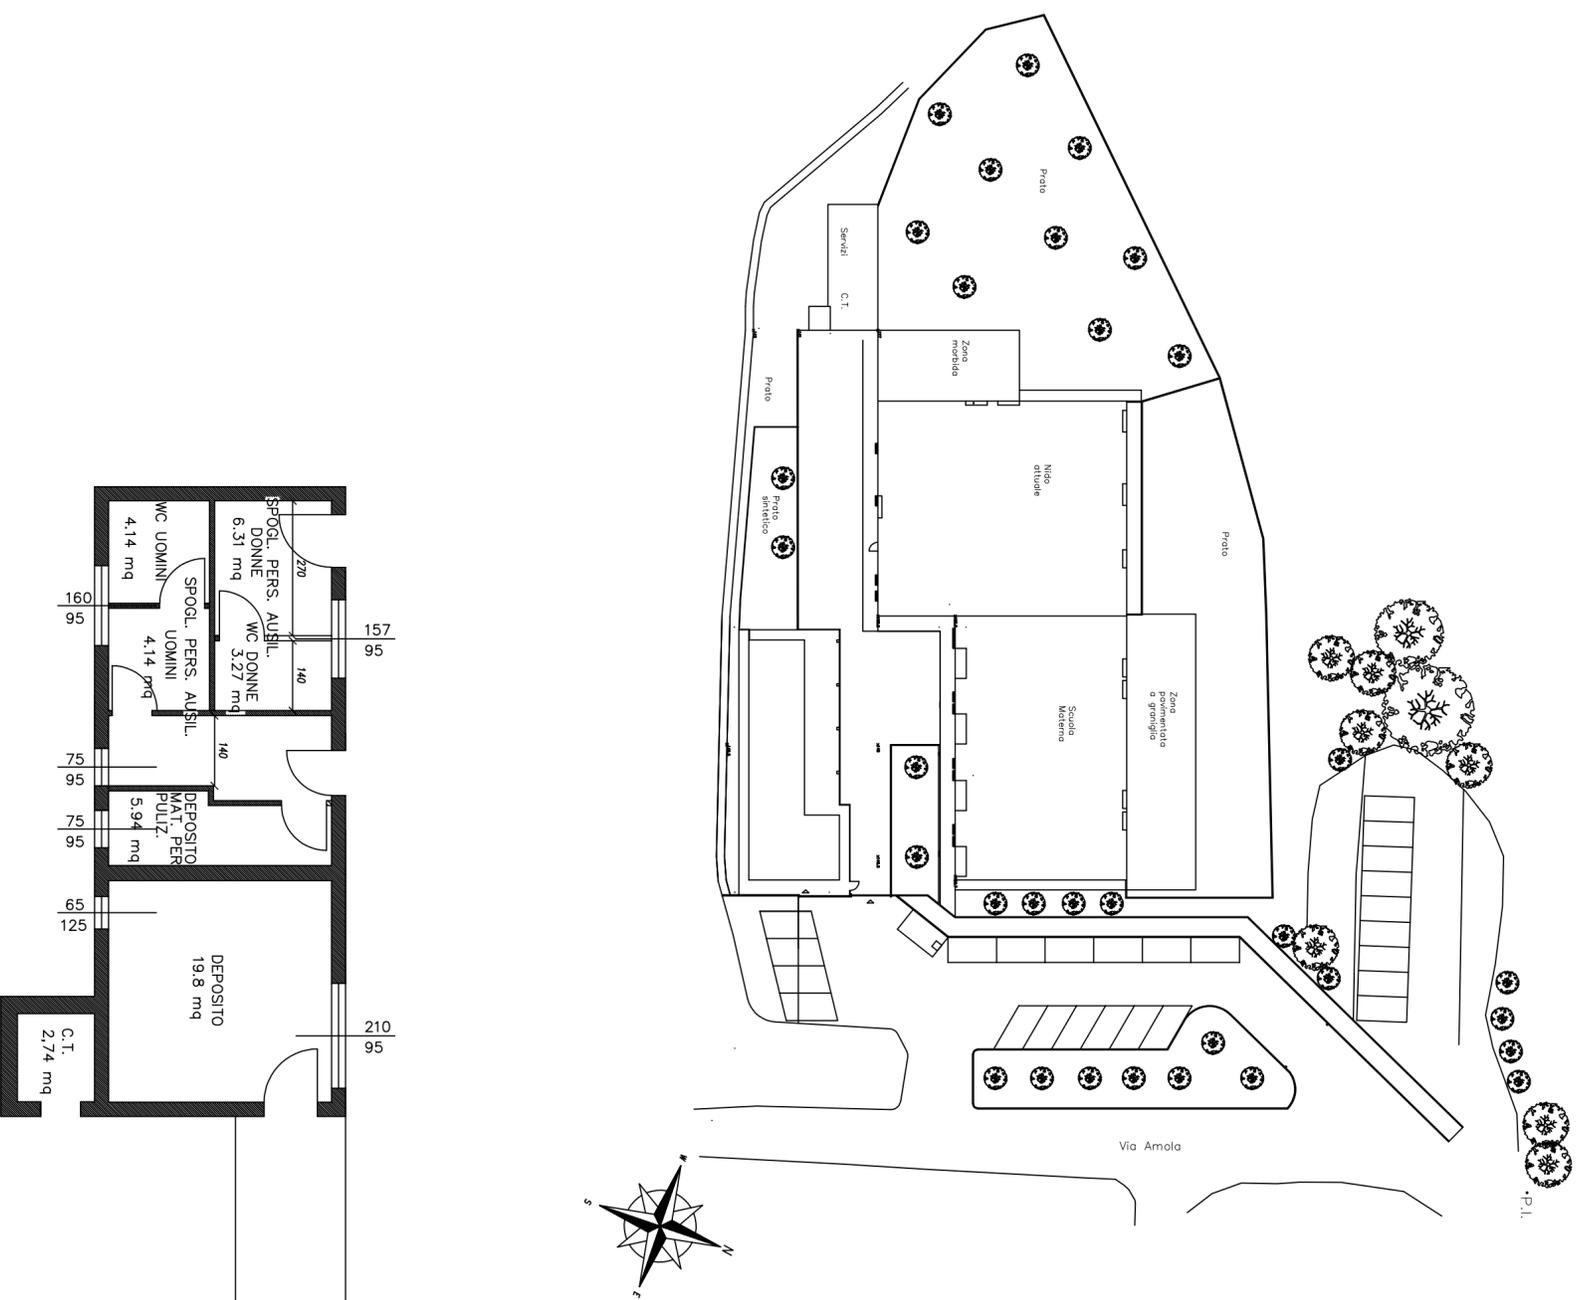

ASILO NIDO scala 1:100

